




**Elevation - Front**  
Scale - 1:50 @ A3

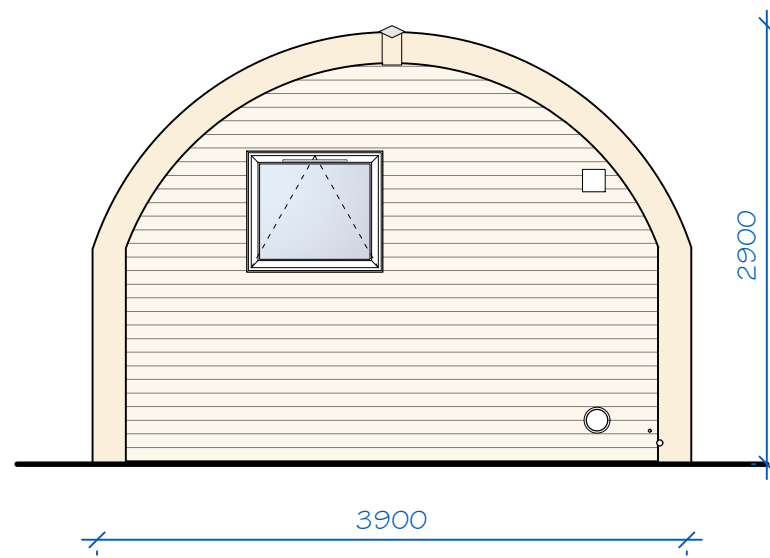


**Elevation - Back**  
Scale - 1:50 @ A3

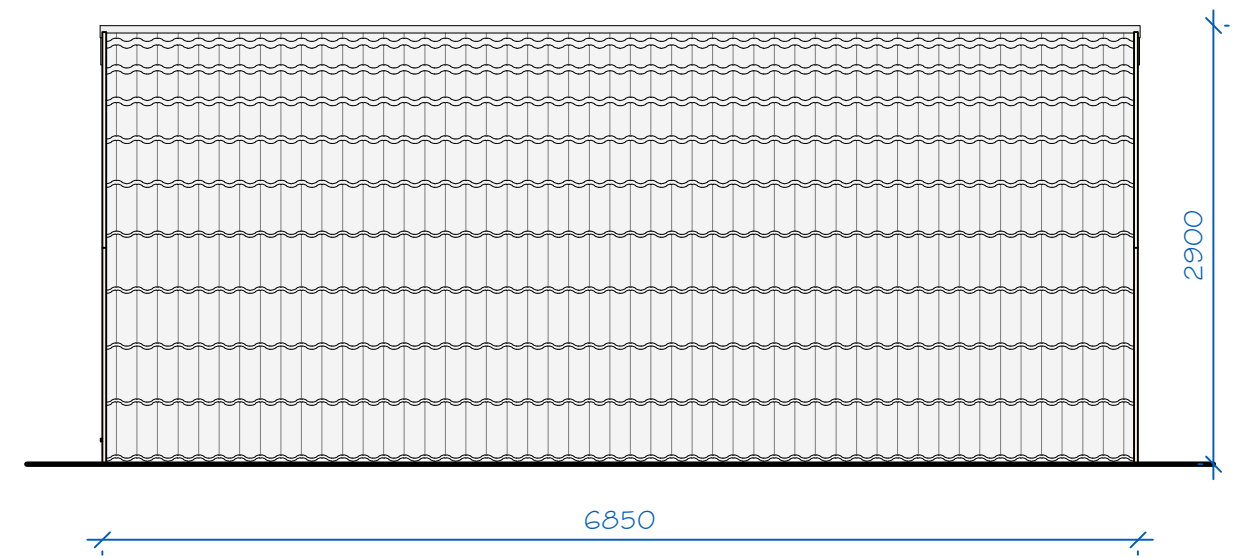

**Elevation - Side**  
Scale - 1:50 @ A3

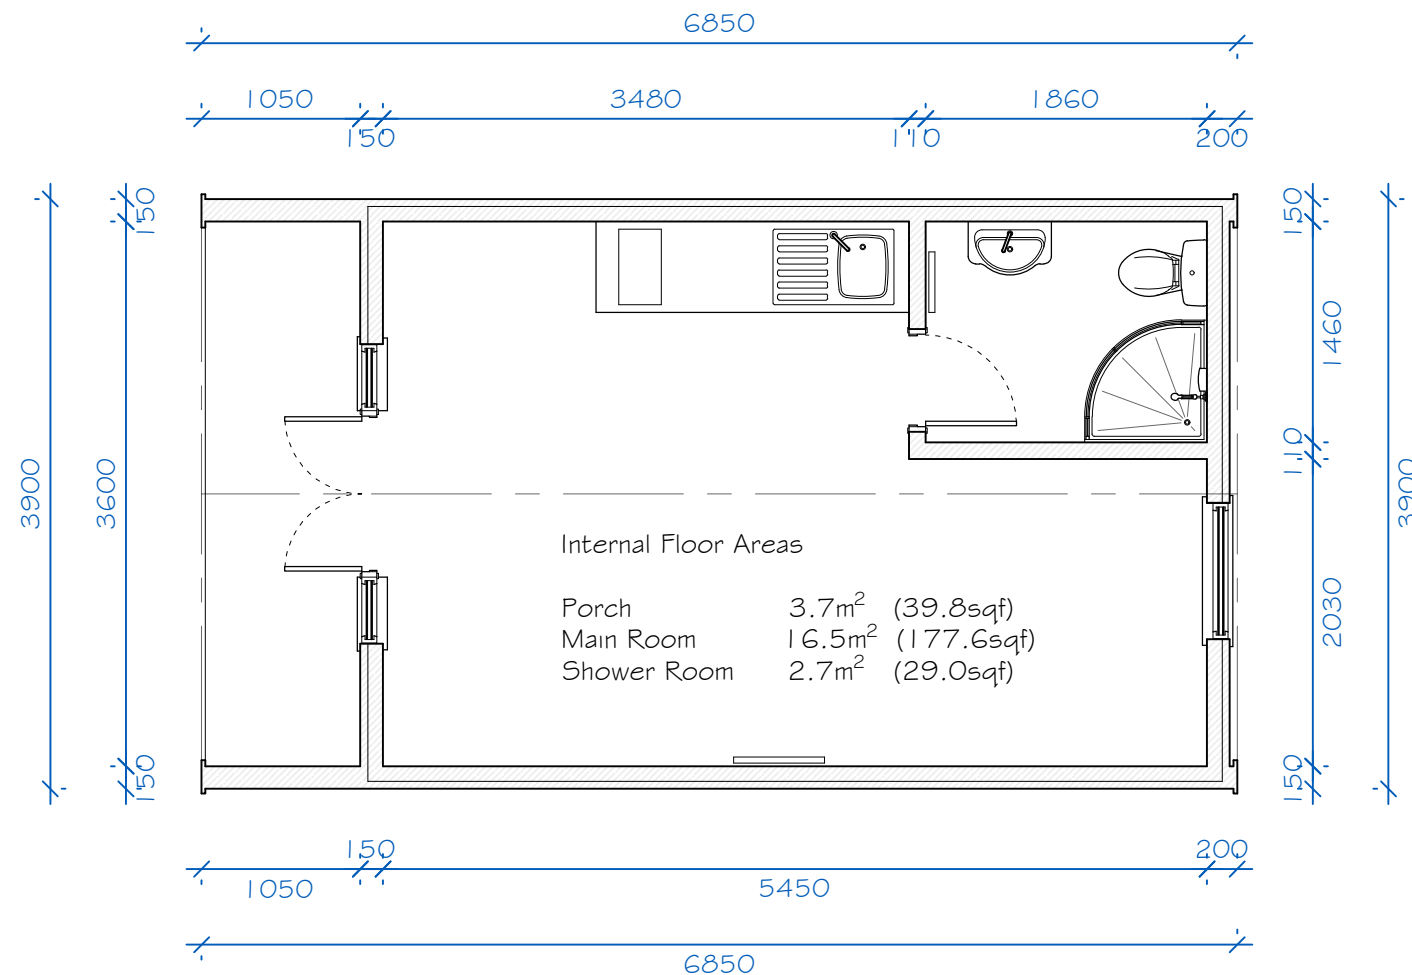

**Floor Plan - Ground**  
Scale - 1:50 @ A3

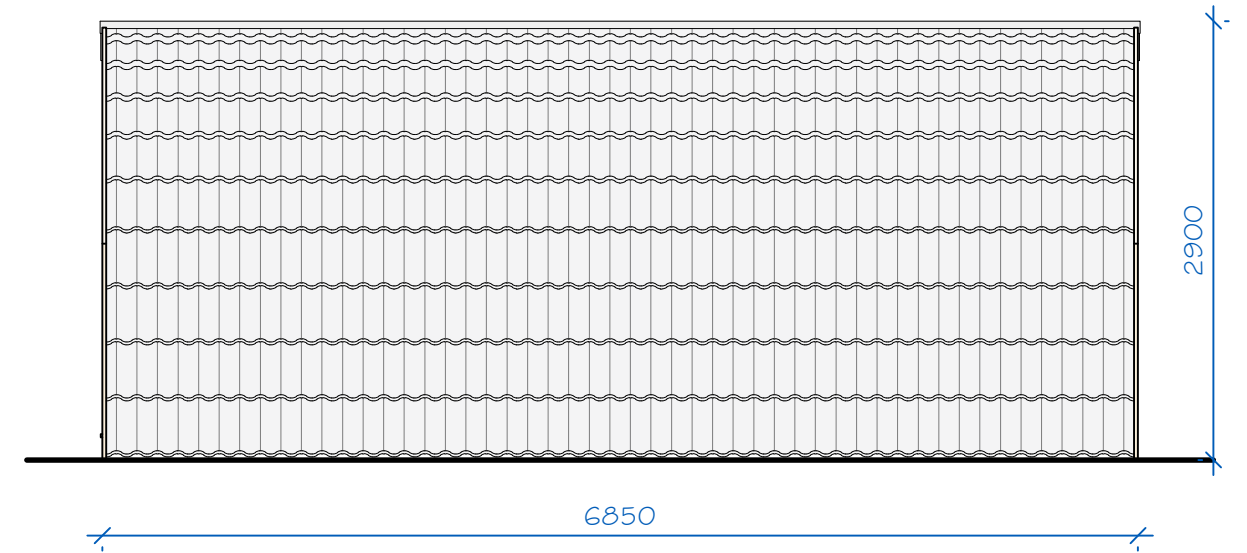

**Elevation - Side**  
Scale - 1:50 @ A3

All dimensions in mm unless otherwise stated.



**HOLMCROFT CABINS**

Holmcroft Cabins Ltd  
Unit 1A  
Creca Industrial Estate  
Annan  
DG12 GRP  
Scotland