



3900

Elevation - Front
Scale - 1:50 @ A3

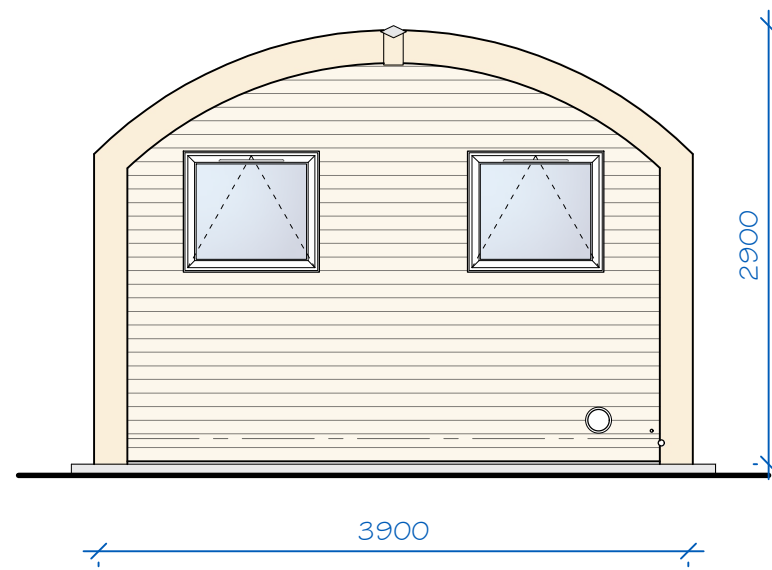


3900

Elevation - Back
Scale - 1:50 @ A3

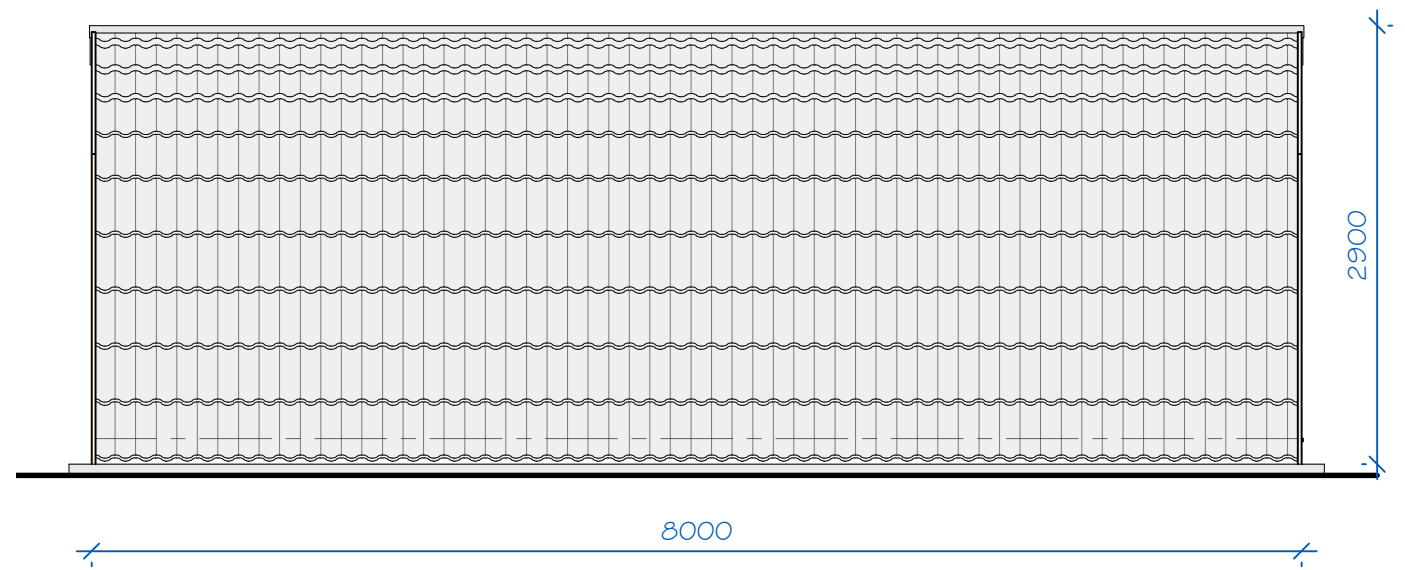


8000

Elevation - Side
Scale - 1:50 @ A3

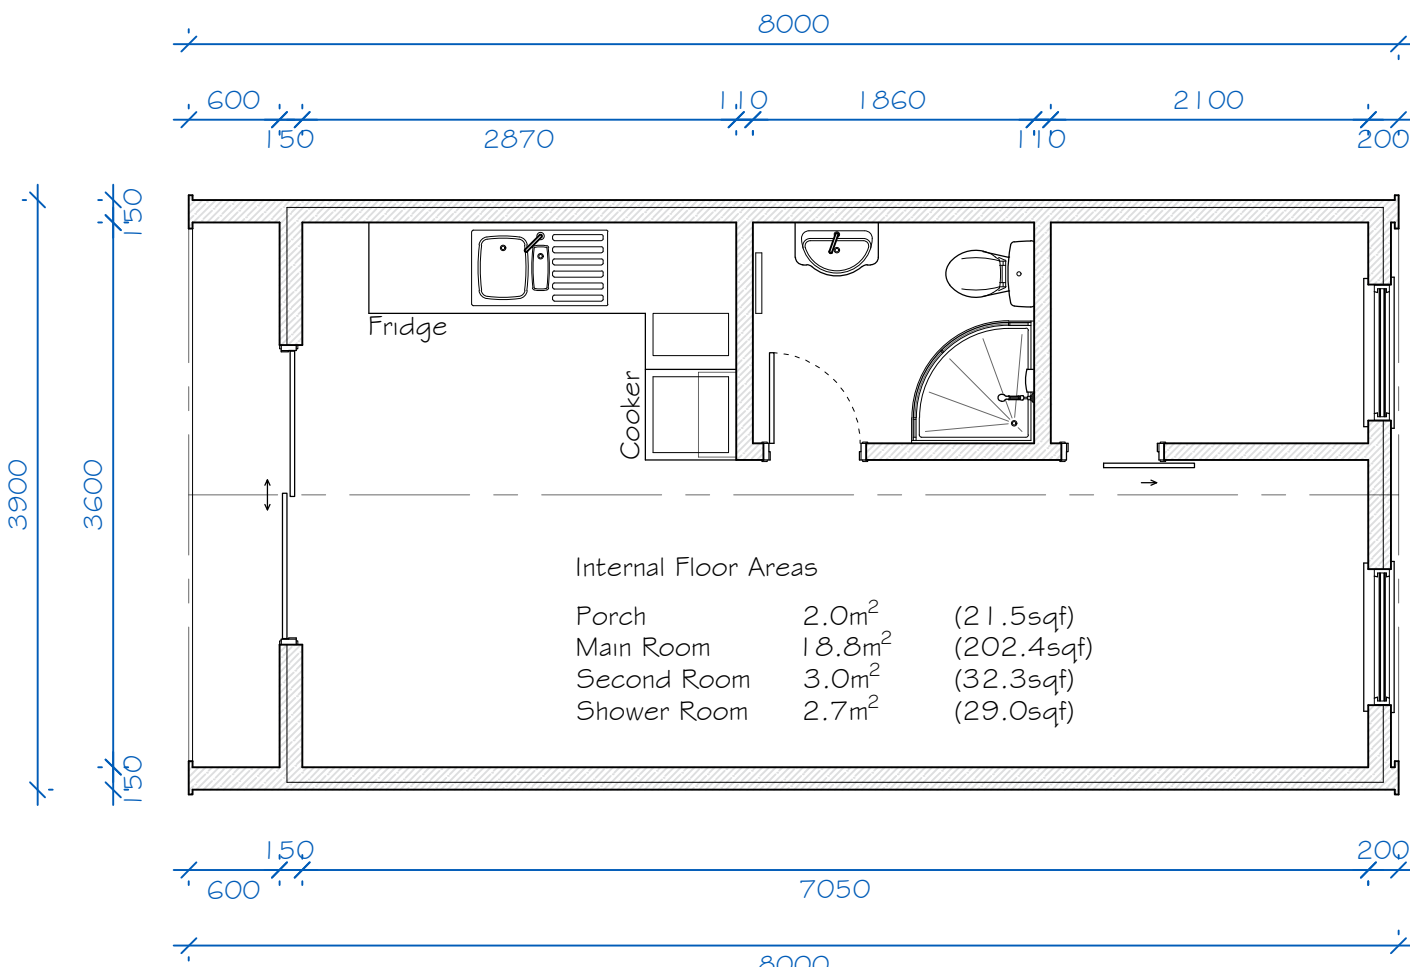

Floor Plan - Ground
Scale - 1:50 @ A3

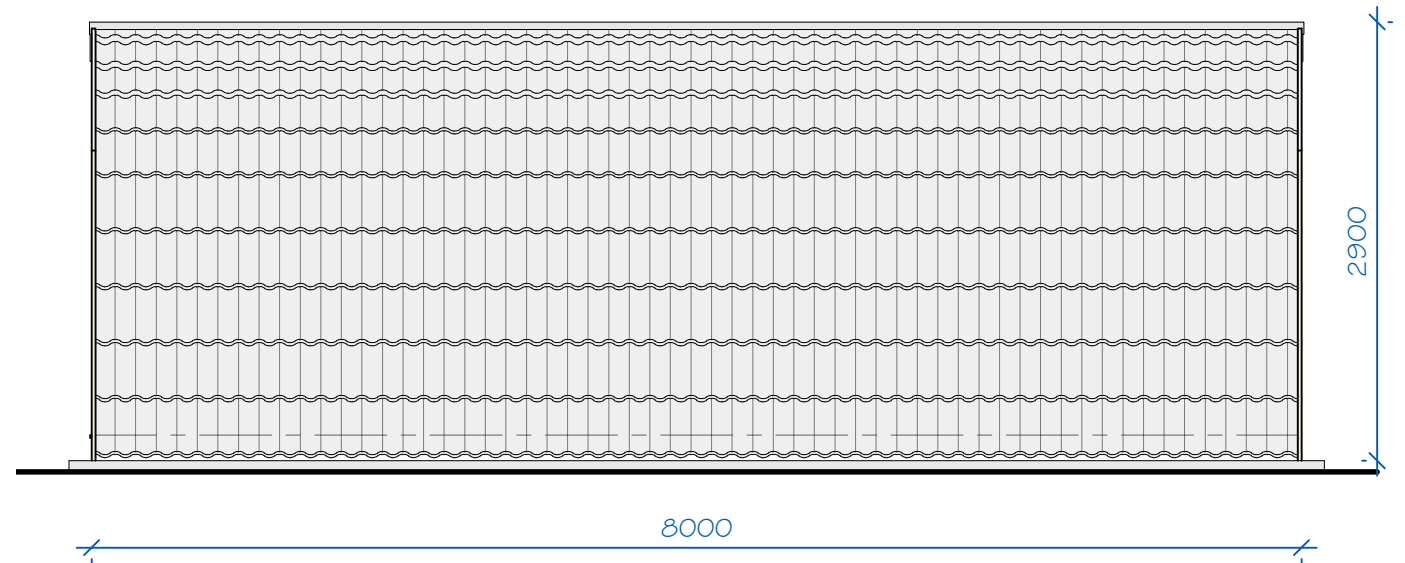

8000

Elevation - Side
Scale - 1:50 @ A3

'Gorgie Grace' Cabin

- Materials
- Cladding - 22mm Log Board (Painted With Sadolin Extra)
 - Roof Tiles - Lightweight Steel (Grey)
 - Doors & Windows - uPVC Anthracite (Grey)
 - Timber - Redwood

All dimensions in mm (unless otherwise stated)



Holmcroft Cabins Ltd
Unit 1A
Creca Industrial Estate
Annan
DG12 GRP
0800-699-0231